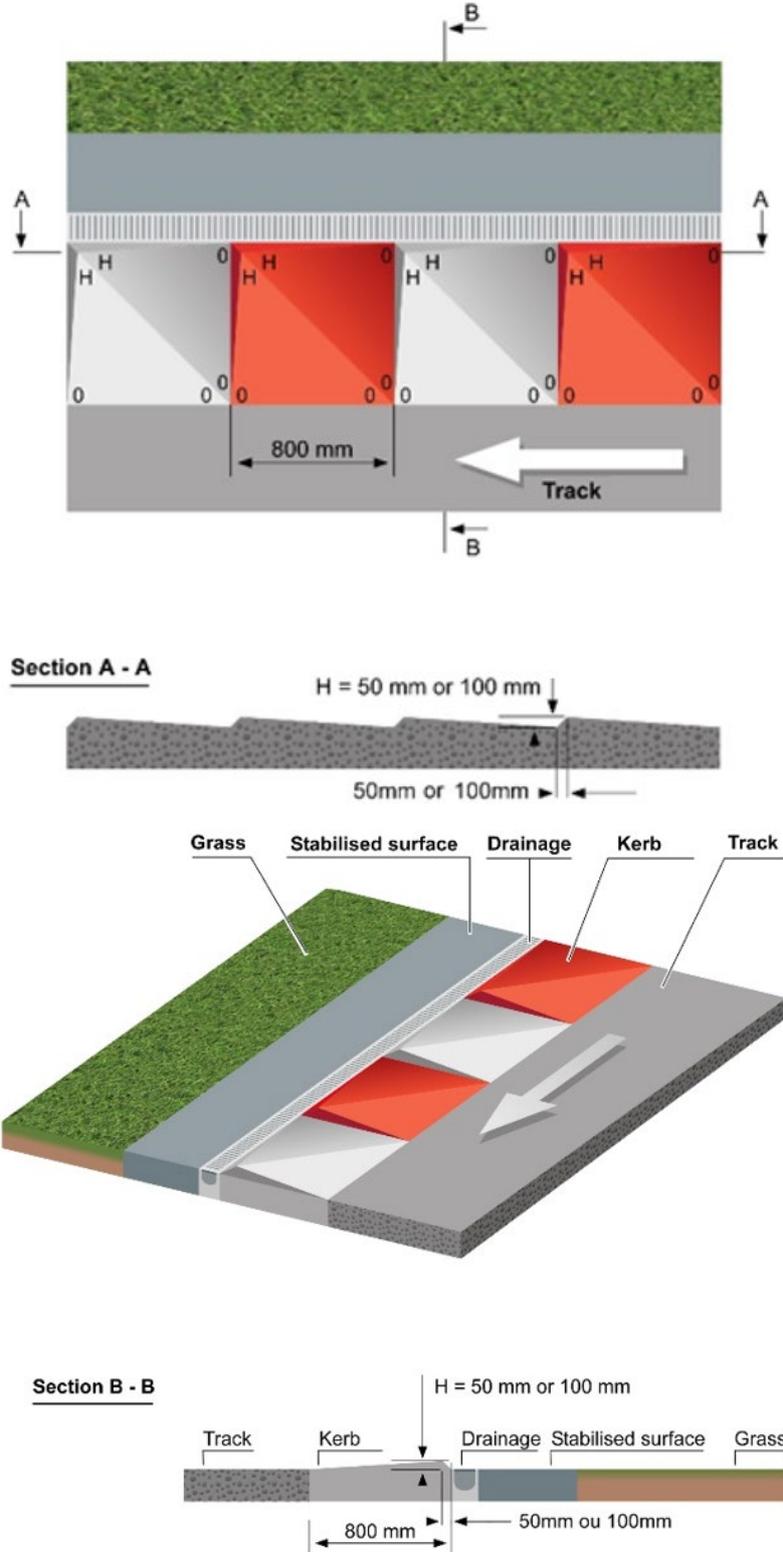


**FIGURE 1**

**Type 1 – Vallelunga Kerb**

Positive kerb 50 mm or 100 mm high for corner apex



**Figure 1 Type 1 Vallelunga Kerb**